


PROJECT :


PROPOSED DRAWING FOR
D.A.V. PUBLIC SCHOOL ,AURI
ON GATA NO.-944 DA # 944
GHA AT POST-ANPARA,
PARGANA-SINGRAULI,
TEHSIL-DUDDHI,
DISTRICT:-SONEBHADRA.

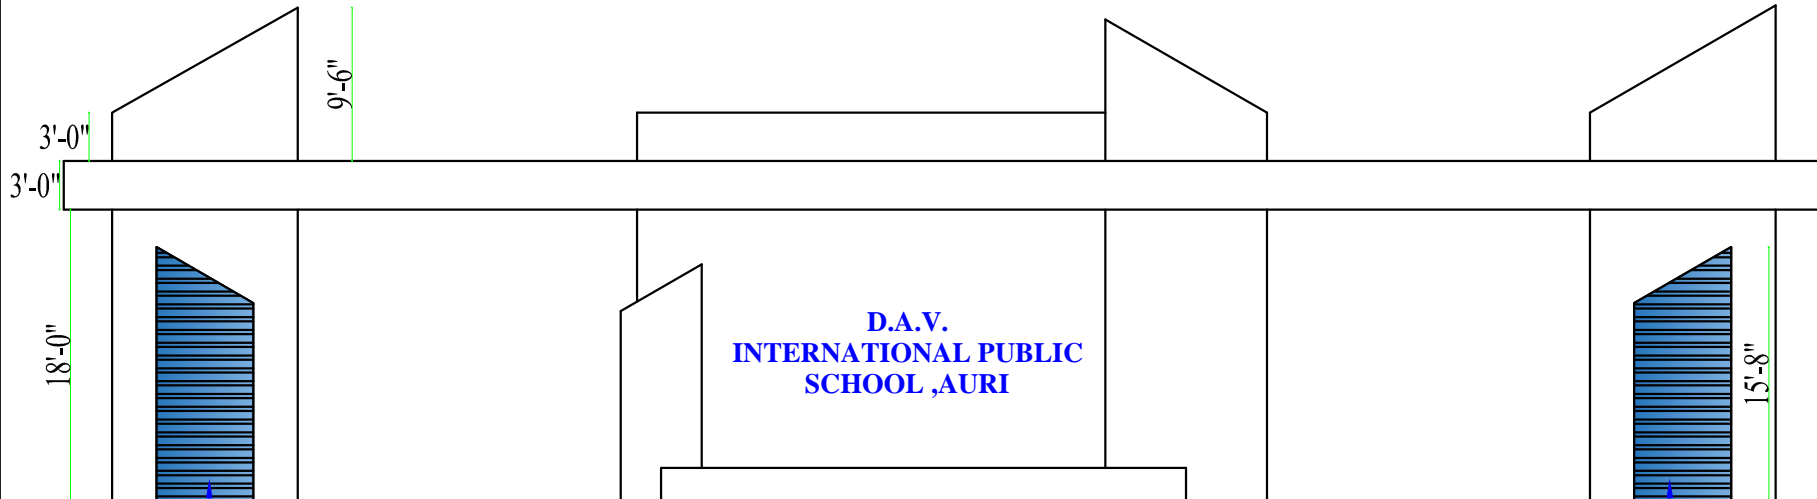

ELEVATION OF GATE

FG
1"x1"Hollow
MS pipe

FG
1"x1"Hollow
MS pipe

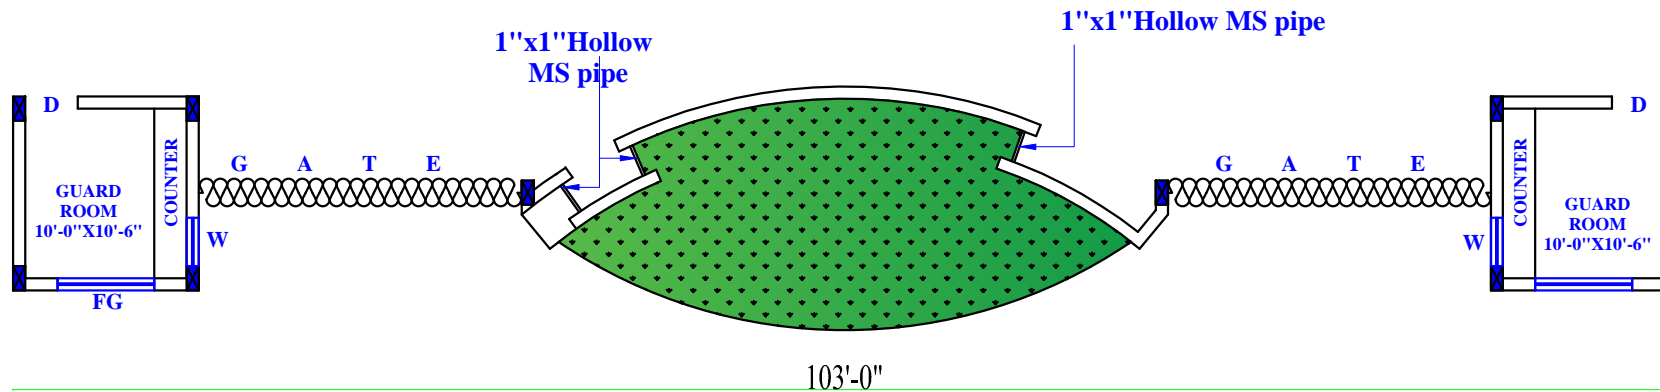

PLAN OF GATE

DRG. TITLE :

07.09.2021

DRAWN BY :
Ar. Divyansh

REVISION DETAILS :-

ARCHITECT:-

AR . SARVESH SRIVASTAVA

CONSULTANTS:-


CONCEPT DESIGNER'S
ARCHITECT'S, ENGINEER'S & INTERIOR
DESIGNER'S & VALUER'S
42G-B SAHARA SHOPPING CENTER
FAIZABAD ROAD, LKO
PHONE-2311745 , 9839058772,
Email - arsarvesh01@gmail.com

NORTH :



PROJECT :

PROPOSED DRAWING FOR
D.A.V. PUBLIC SCHOOL ,AURI
ON GATA NO.-944 DA # 944
GHA AT POST-ANPARA,
PARGANA-SINGRAULI,
TEHSIL-DUDDHI,
DISTRICT:-SONEBHADRA.

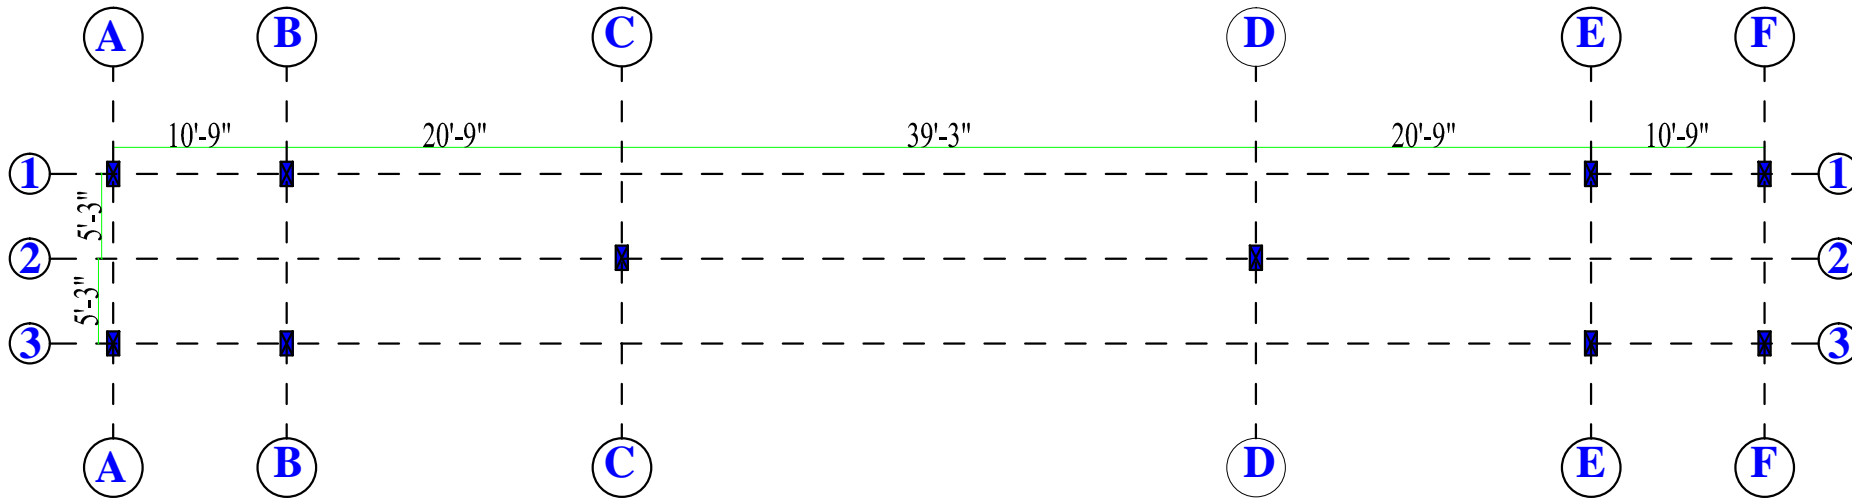

CENTER LINE PLAN OF GATE



TRENCH PLAN OF GATE

DRG. TITLE :

07.09.2021

DRAWN BY :

Ar. Divyansh

NORTH :



REVISION DETAILS :-

ARCHITECT:-

AR . SARVESH SRIVASTAVA


CONSULTANTS:-

CONCEPT DESIGNER'S



ARCHITECT'S, ENGINEER'S & INTERIOR
DESIGNER'S & VALUER'S
426-B SAHARA SHOPPING CENTER
FAIZABAD ROAD, LKO
PHONE-2311745 , 9839058772,
Email - arsarvesh01@gmail.com

PROJECT :

PROPOSED DRAWING FOR
D.A.V. PUBLIC SCHOOL ,AURI
ON GATA NO.-944 DA # 944
GHA AT POST-ANPARA,
PARGANA-SINGRAULI,
TEHSIL-DUDDHI,
DISTRICT:-SONEBHADRA.

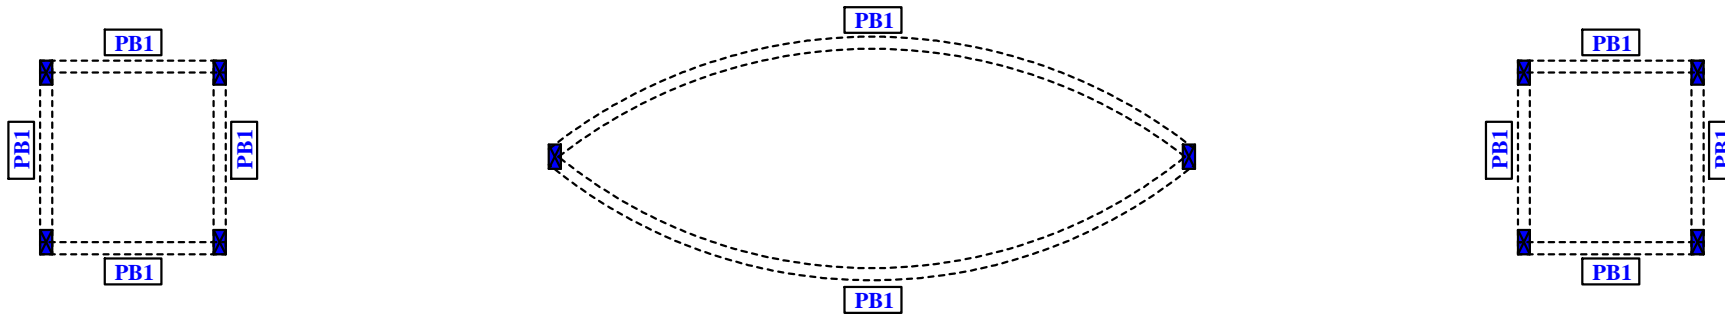

PLINTH BEAM PLAN OF GATE

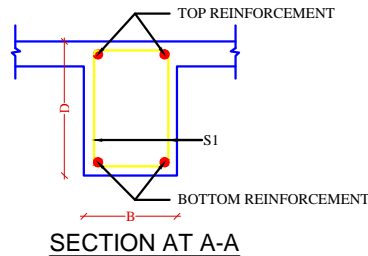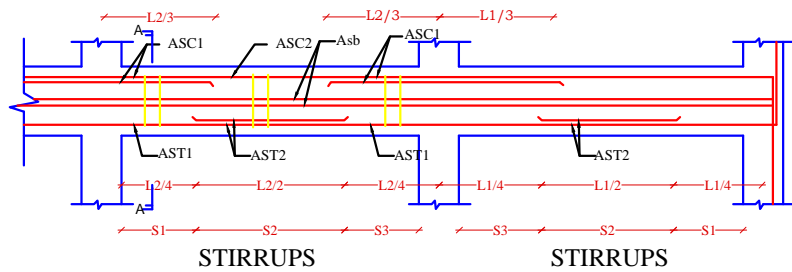

DRG. TITLE :


07.09.2021	NORTH
DRAWN BY : Ar. Divyansh	

REVISION DETAILS :-



ARCHITECT:-
AR . SARVESH SRIVASTAVA

CONSULTANTS:-
CONCEPT DESIGNER'S
ARCHITECT'S, ENGINEER'S & INTERIOR
DESIGNER'S & VALUER'S
42G-B SAHARA SHOPPING CENTER
FAIZABAD ROAD, LKO
PHONE-2311745 , 9839058772,
Email - arsarvesh01@gmail.com

Beams	Size in	Bottom Steel		Top Steel	Top Extra		Stirrups		Re mark
					Left	Right			
PB-1	9" X 12"	3 - #16	2 - # 25	3 - # 12	2 - # 20	2 - # 20	# 8 @ 125 C/C	# 8 @ 150 C/C	4L

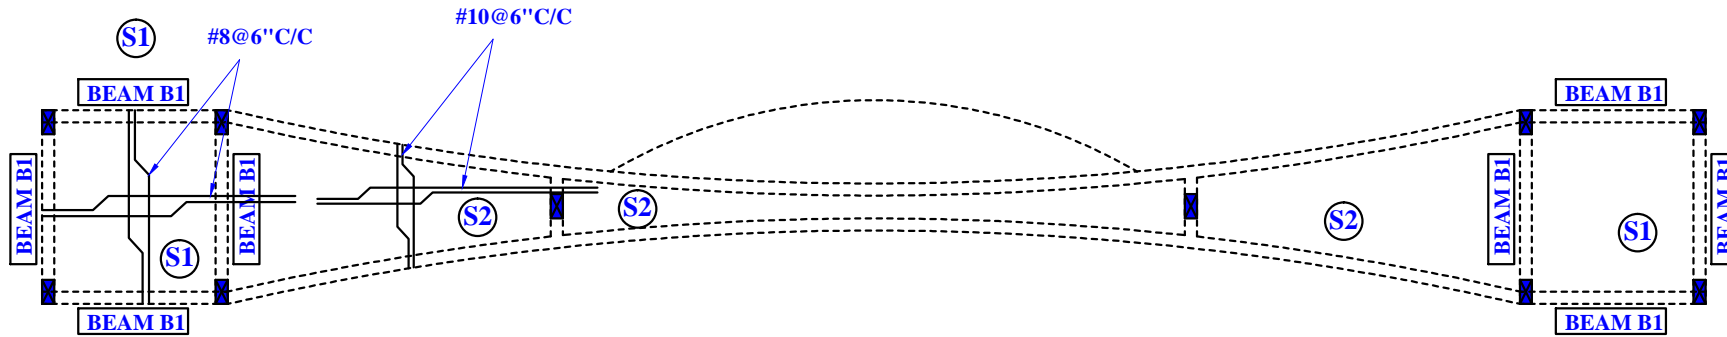

BEAM & SLAB OF GATE

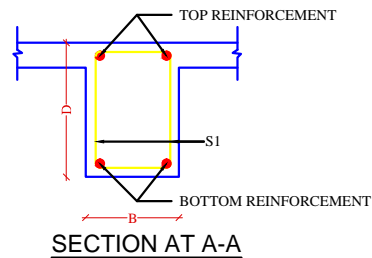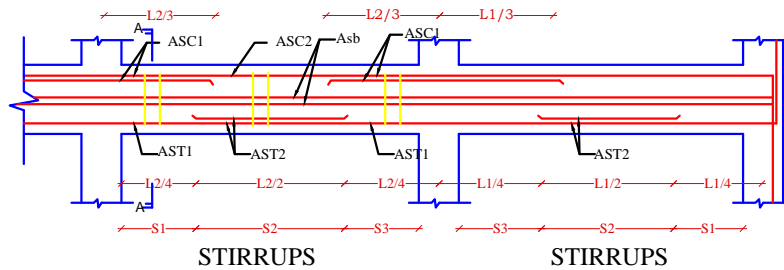

PROJECT :

PROPOSED DRAWING FOR
D.A.V. PUBLIC SCHOOL ,AURI
ON GATA NO.-944 DA # 944
GHA AT POST-ANPARA,
PARGANA-SINGRAULI,
TEHSIL-DUDDHI,
DISTRICT:-SONEBHADRA.

DRG. TITLE :

07.09.2021	NORTH
DRAWN BY : Ar. Divyansh	

REVISION DETAILS :-

ARCHITECT:-
AR . SARVESH SRIVASTAVA

CONSULTANTS:-
CONCEPT DESIGNER'S
ARCHITECT'S, ENGINEER'S & INTERIOR
DESIGNER'S & VALUER'S
42G-B SAHARA SHOPPING CENTER
FAIZABAD ROAD, LKO
PHONE-2311748 , 9839058772,
Email - arsarvesh01@gmail.com

Beams	Size in	Bottom Steel	Top Steel	Top Extra		Stirrups		Re mark
				Left	Right			
B-1	9" X 12"	3 - # 16	2 - # 16	2 - # 16	2 - # 16	# 8 @ 125 C/C	# 8 @ 150 C/C	
B-2	9" X 30"	4 - # 25	2 - # 25	4 - # 25	2 - # 20	# 8 @ 125 C/C	# 8 @ 150 C/C	4L